



NOT TO SCALE - COLOURS ARE INDICATIVE ONLY. SUBJECT TO CHANGE

Illustration of Design

DESIGN:	JOB ADDRESS:	S.P.:	ISSUE:	REV	DATE	DESCRIPTION	DRAWN	CHECKED
BANGALOW - MOD.	USA	-						
STAGED PLAN: PRELIMINARY		SCALE: @ A3						
CLIENT: -	USE FIGURED DIMENSIONS AT ALL TIMES. REFER ANY ENQUIRES TO BUILDING CONTRACTOR . ALL DIMENSIONS TO BE VERIFIED ON SITE PRIOR TO CONSTRUCTION. ALL WORK TO COMPLY WITH LOCAL AUTHORITY REGULATIONS.	DWG No: 001	LAND AREA:					


PRELIM - NOT FOR CONSTRUCTION

imagine
by design

3968 PACIFIC HIGHWAY
LOGANHOLME, QLD 4129
Phone: +61 73806 5100
QBCC: 1511 1256

AREA SCHEDULE

Name	Area
GROUND FLOOR LIVING	870.1 SF
DECK	428.2 SF
Grand total	1298.3 SF

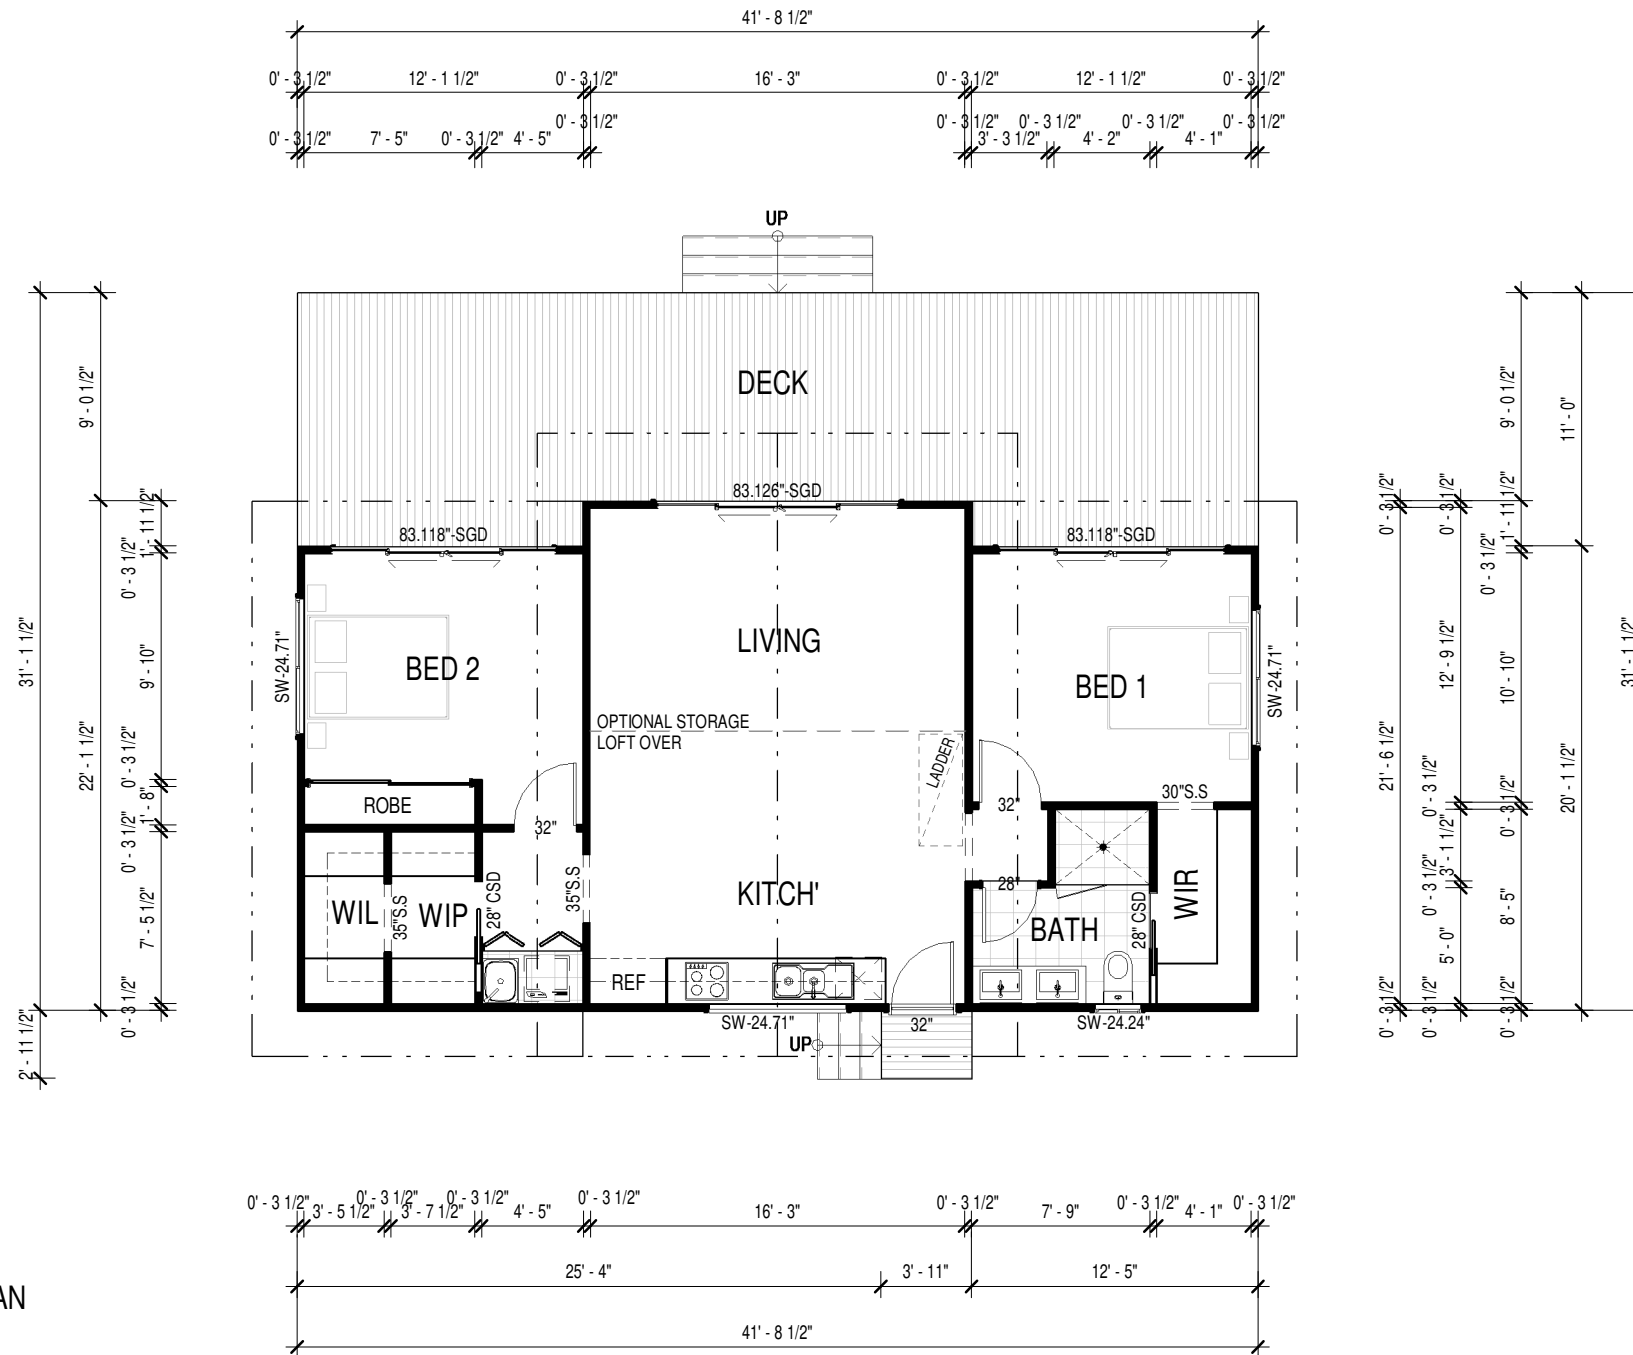

1 FLOOR PLAN
1 : 100

Ground Floor Plan


DESIGN: BANGALOW - MOD.	JOB ADDRESS: USA	S.P.: -	ISSUE:	REV	DATE	DESCRIPTION	DRAWN	CHECKED
STAGED PLAN: PRELIMINARY		SCALE: 1 : 100 @ A3						
CLIENT: -	USE FIGURED DIMENSIONS AT ALL TIMES. REFER ANY ENQUIRES TO BUILDING CONTRACTOR . ALL DIMENSIONS TO BE VERIFIED ON SITE PRIOR TO CONSTRUCTION. ALL WORK TO COMPLY WITH LOCAL AUTHORITY REGULATIONS.	DWG No: 200	LAND AREA:					

PRELIM - NOT FOR CONSTRUCTION

imagine

by design


3968 PACIFIC HIGHWAY
LOGANHOLME, QLD 4129
Phone: +61 73806 5100
QBCC: 1511 1256

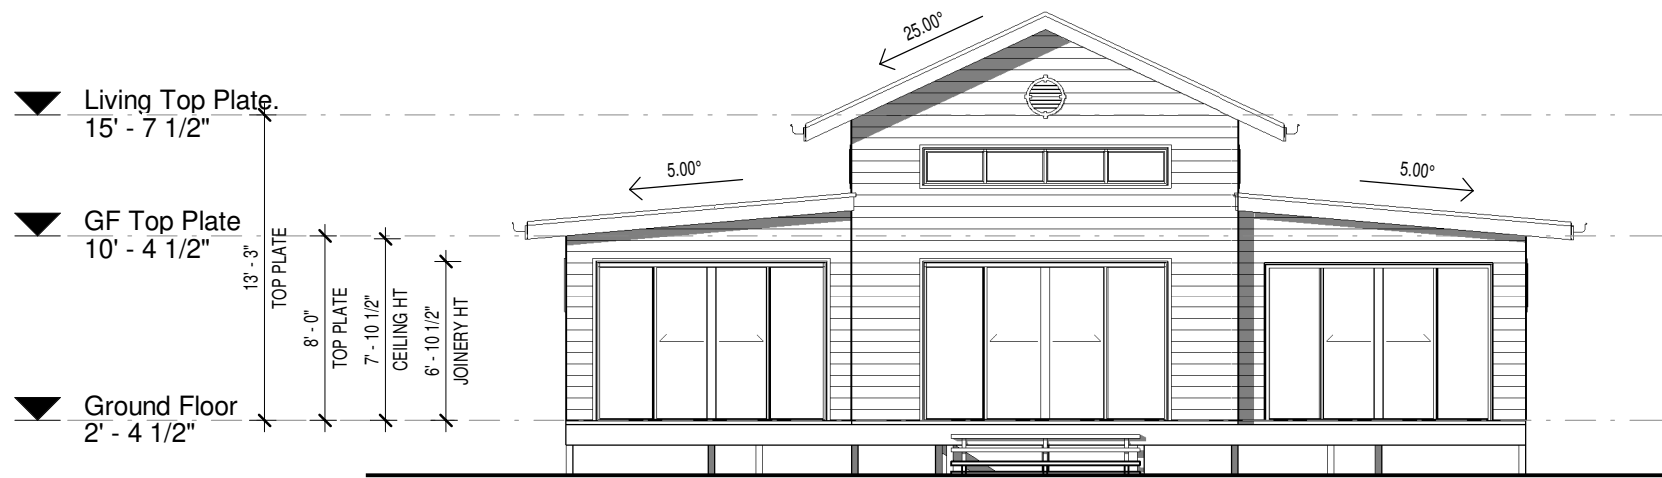

1 FRONT ELEVATION
1 : 100



2 LEFT ELEVATION
1 : 100

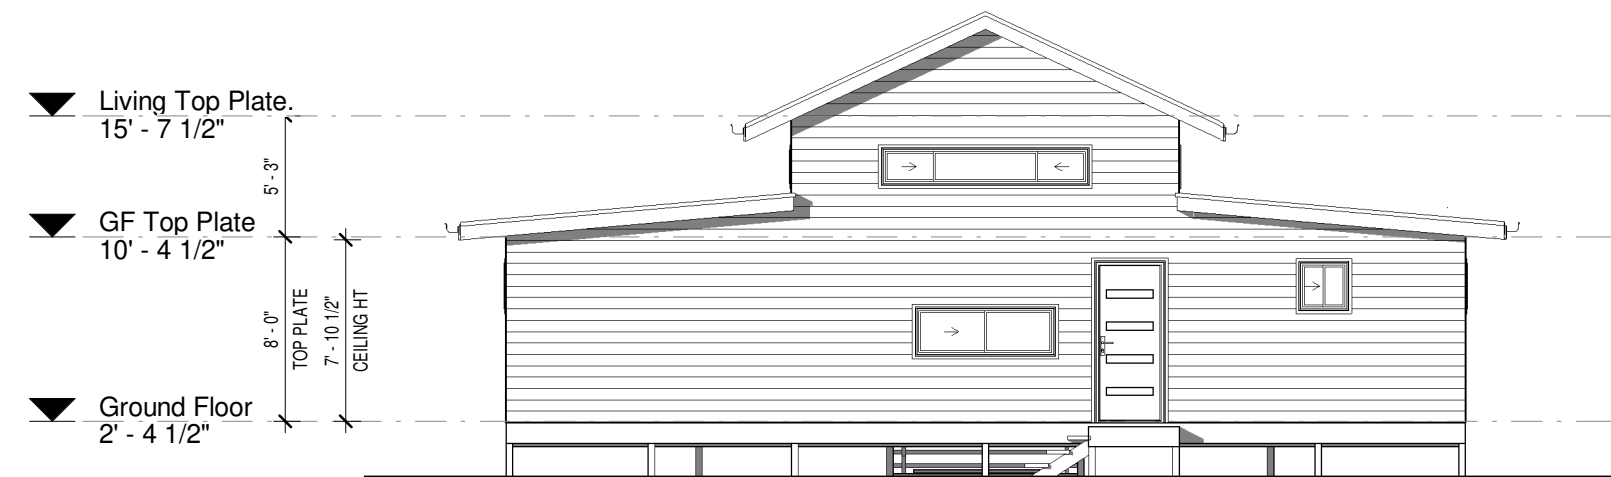

3 REAR ELEVATION
1 : 100



4 RIGHT ELEVATION
1 : 100

Elevations

DESIGN: BANGALOW - MOD.	JOB ADDRESS: USA	S.P.: -	ISSUE:	REV	DATE	DESCRIPTION	DRAWN	CHECKED
STAGED PLAN: PRELIMINARY		SCALE: 1 : 100 @ A3						
CLIENT: -	USE FIGURED DIMENSIONS AT ALL TIMES. REFER ANY ENQUIRES TO BUILDING CONTRACTOR . ALL DIMENSIONS TO BE VERIFIED ON SITE PRIOR TO CONSTRUCTION. ALL WORK TO COMPLY WITH LOCAL AUTHORITY REGULATIONS.	DWG No: 300	LAND AREA:					

PRELIM - NOT FOR CONSTRUCTION

imagine
by design

3968 PACIFIC HIGHWAY
LOGANHOLME, QLD 4129
Phone: +61 73806 5100
QBCC: 1511 1256