

# GETAWAY PAD






# GETAWAY PAD



**PLUS1**  
Home Kits

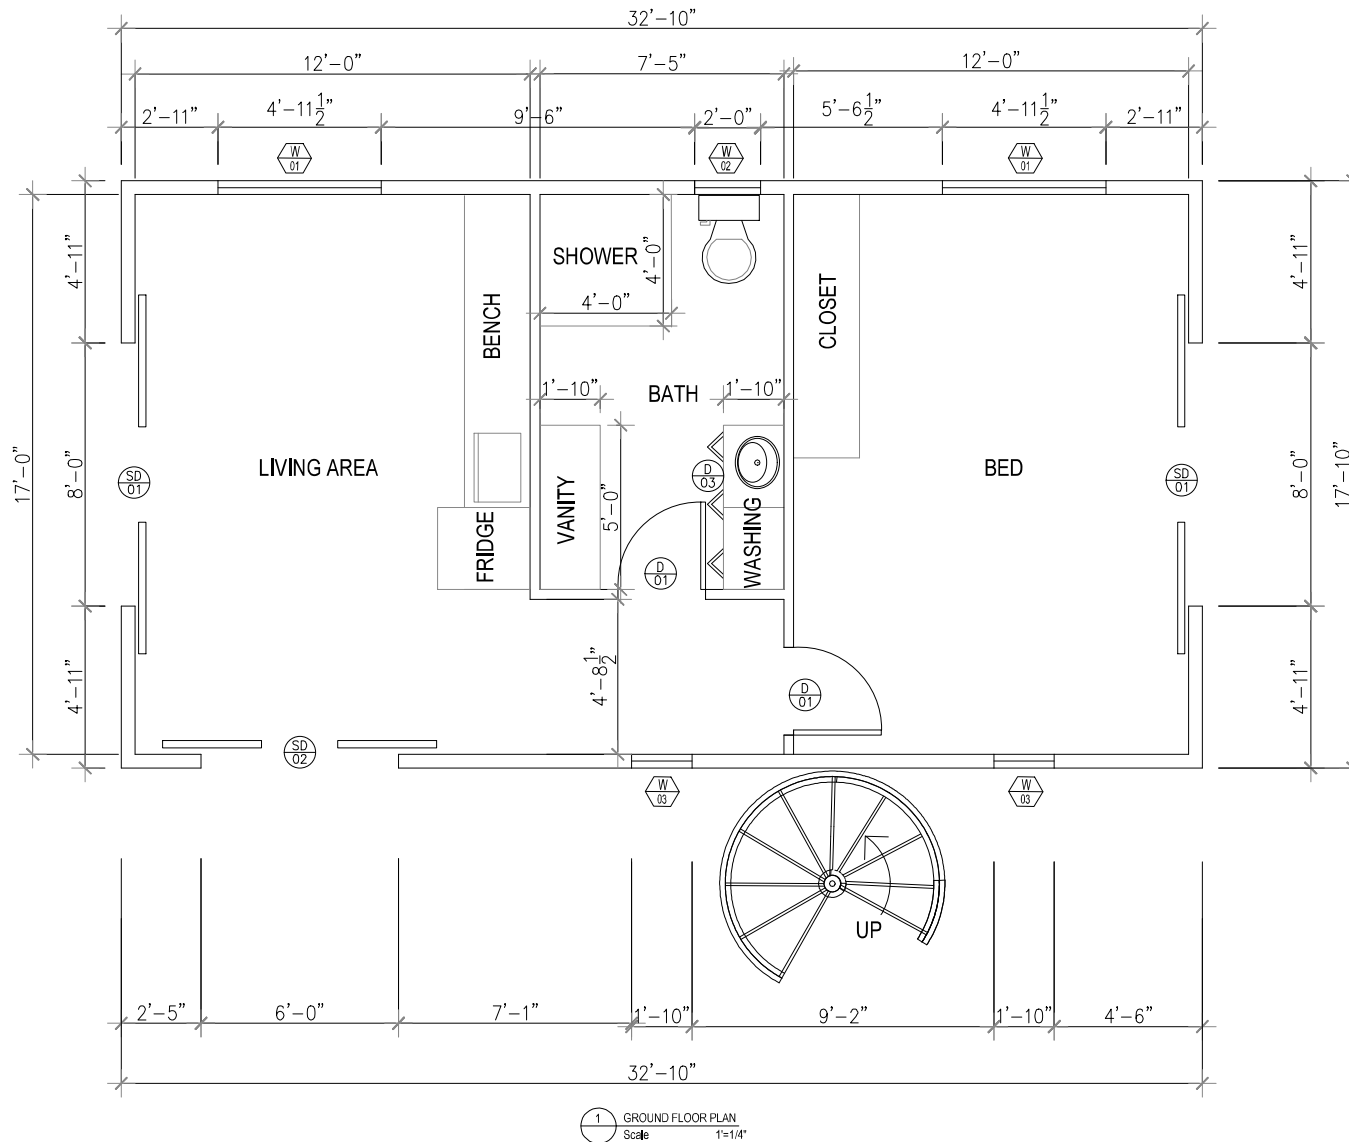

#### AREA SCHEDULE

LIVING AREA WITH BATH	335 SF
BED	204 SF
UPPER PORTION	81.89 SF
ROOF DECK	453.34 SF
TOTAL AREA	1074.23 SF

#### SCHEDULE OF DOORS

DOOR MK	STRUCT. OPNG.		NOS. REQD.
	W	HT	
SD1	66"	80"	02
SD2	72"	80"	01
D1	30"	80"	02
D2	36"	80"	01
D3	60"	33"	01

#### SCHEDULE OF WINDOWS

WINDOW MK	STRUCT. OPNG.		NOS. REQD.
	W	HT	
W1	56.5"	56.5"	02
W2	24"	24"	03
W3	22"	64"	02

#### EXTERNAL FEATURES SCHEDULE


ITEM	SIZE	QUANTITY
RETRACTABLE AWNING	10' WIDE	02
GALVANIZED STEEL SPIRAL STAIRCASE	47"	01

## GROUND FLOOR PLAN

DESIGN: GETAWAY PAD	ADDRESS USA	S.P.	ISSUE:	REV	DATE	DESCRIPTION	DRAWN	CHECKED
STAGED PLAN: PRELIMINARY		SCALE @ A3						
CLIENT:	USE FIGURED DIMENSIONS AT ALL TIMES. REFER ANY ENQUIRIES TO BUILDING CONTRACTOR. ALL DIMENSIONS TO BE VERIFIED ON SITE PRIOR TO CONSTRUCTION. ALL WORK TO COMPLY WITH LOCAL AUTHORITY REGULATIONS.		DWG NO: AR-001	LAND AREA:				

PRELIM - NOT FOR CONSTRUCTION



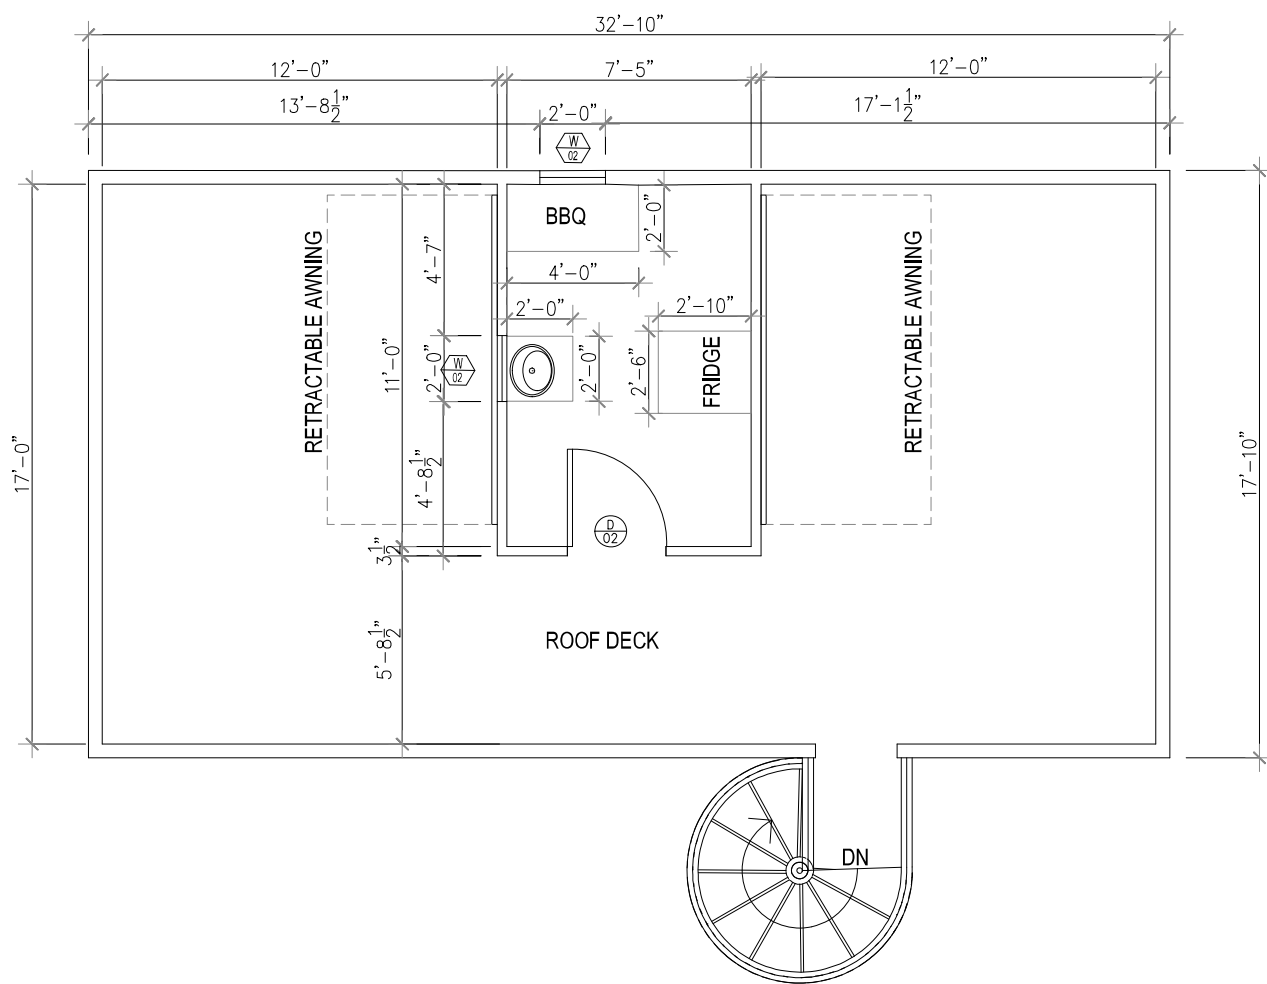


1 ROOF FLOOR PLAN  
Scale 1"=1/4"


## ROOF FLOOR PLAN

DESIGN: GETAWAY PAD	ADDRESS USA	S.P.	ISSUE:	REV	DATE	DESCRIPTION	DRAWN	CHECKED
STAGED PLAN: PRELIMINARY		SCALE @ A3						
CLIENT:	USE FIGURED DIMENSIONS AT ALL TIMES, REFER ANY ENQUIRIES TO BUILDING CONTRACTOR, ALL DIMENSIONS TO BE VERIFIED ON SITE PRIOR TO CONSTRUCTION, ALL WORK TO COMPLY WITH LOCAL AUTHORITY REGULATIONS.		DWG NO: AR-002	LAND AREA:				


PRELIM - NOT FOR CONSTRUCTION

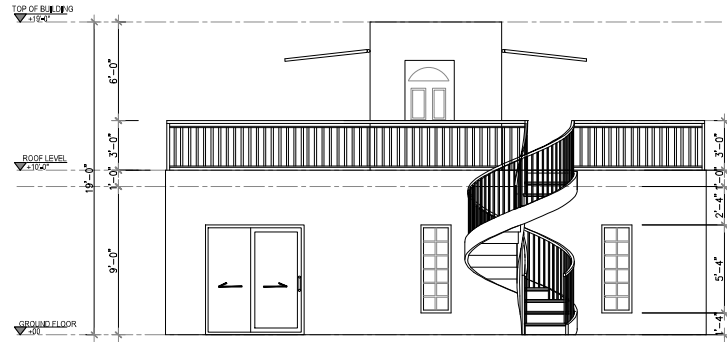


1 FRONT ELEVATION  
Scale 1"=18'

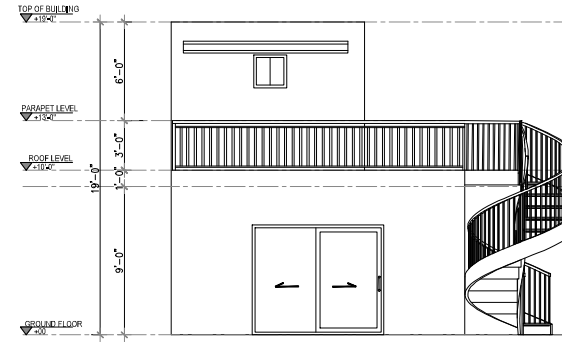

3 RIGHT SIDE ELEVATION  
Scale 1"=18'

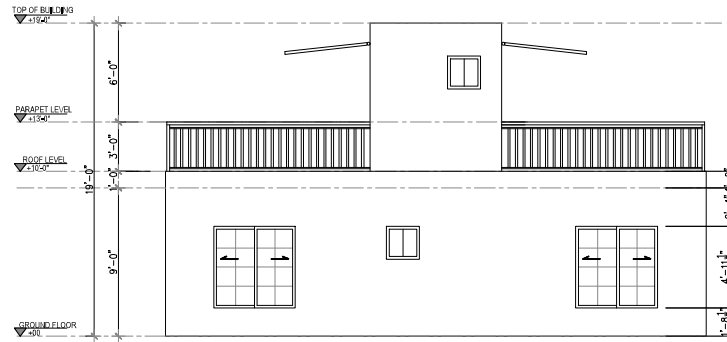

1 BACK ELEVATION  
Scale 1"=18'

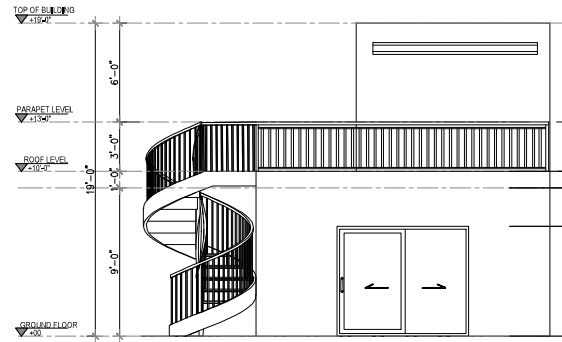

4 LEFT SIDE ELEVATION  
Scale 1"=18'

## ELEVATIONS


DESIGN: GETAWAY PAD	ADDRESS USA	S.P.	ISSUE:	REV	DATE	DESCRIPTION	DRAWN	CHECKED
STAGED PLAN: PRELIMINARY		SCALE @ A3						
CLIENT:	USE FIGURED DIMENSIONS AT ALL TIMES, REFER ANY ENQUIRIES TO BUILDING CONTRACTOR, ALL DIMENSIONS TO BE VERIFIED ON SITE PRIOR TO CONSTRUCTION, ALL WORK TO COMPLY WITH LOCAL AUTHORITY REGULATIONS.		DWG NO: AR-003	LAND AREA:				

PRELIM - NOT FOR CONSTRUCTION





NOT TO SCALE - COLOURS ARE INDICATIVE ONLY. SUBJECT TO CHANGE

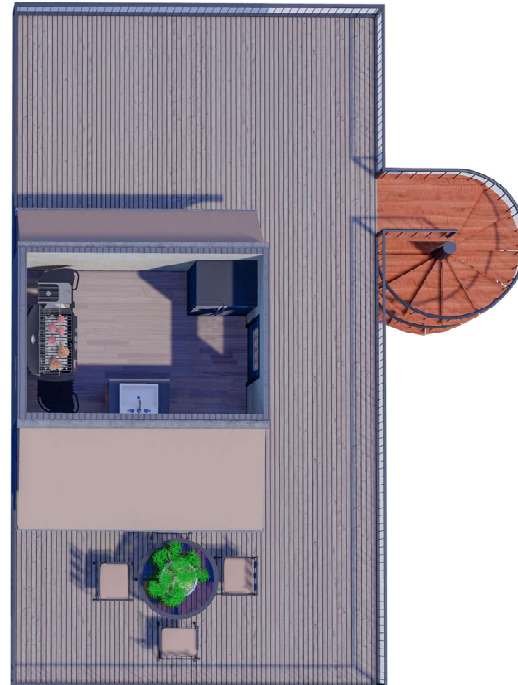

## Options available for Getaway Pad

- Upgrades and modifications are available contact us to find out more

**Web -[www.plus1homekits.com](http://www.plus1homekits.com)**  
**Email -[info@plus1homes.com](mailto:info@plus1homes.com)**

DESIGN: <b>Getaway Pad</b>	STAGED PLAN:: <b>PRELIMINARY</b>	ADDRESS: <b>US</b>	USE FIGURED DIMENSIONS AT ALL TIMES. REFER ANY ENQUIRES TO BUILDING CONTRACTOR. ALL DIMENSIONS TO BE VERIFIED ON SITE PRIOR TO CONSTRUCTION. ALL WORK TO COMPLY WITH LOCAL AUTHORITY REGULATIONS.
-------------------------------	-------------------------------------	-----------------------	---

PRELIMINARY DESIGN-  
Not for construction

