



NOT TO SCALE - COLOURS ARE INDICATIVE ONLY. SUBJECT TO CHANGE

Illustration of Design

DESIGN: SEASPRAY	JOB ADDRESS: USA	S.P.:	ISSUE:	REV	DATE	DESCRIPTION	DRAWN	CHECKED
STAGED PLAN: PRELIMINARY		SCALE: @ A3						
CLIENT:	USE FIGURED DIMENSIONS AT ALL TIMES. REFER ANY ENQUIRES TO BUILDING CONTRACTOR . ALL DIMENSIONS TO BE VERIFIED ON SITE PRIOR TO CONSTRUCTION. ALL WORK TO COMPLY WITH LOCAL AUTHORITY REGULATIONS.	DWG No: 002	LAND AREA:					


PRELIM - NOT FOR CONSTRUCTION

imagine
by design

3968 PACIFIC HIGHWAY
LOGANHOLME, QLD 4129
Phone: +61 73806 5100
QBCC: 1511 1256

AREA SCHEDULE

Name	Area
DECK	133.0 SF
GROUND FLOOR LIVING	270.0 SF
Grand total	403.0 SF

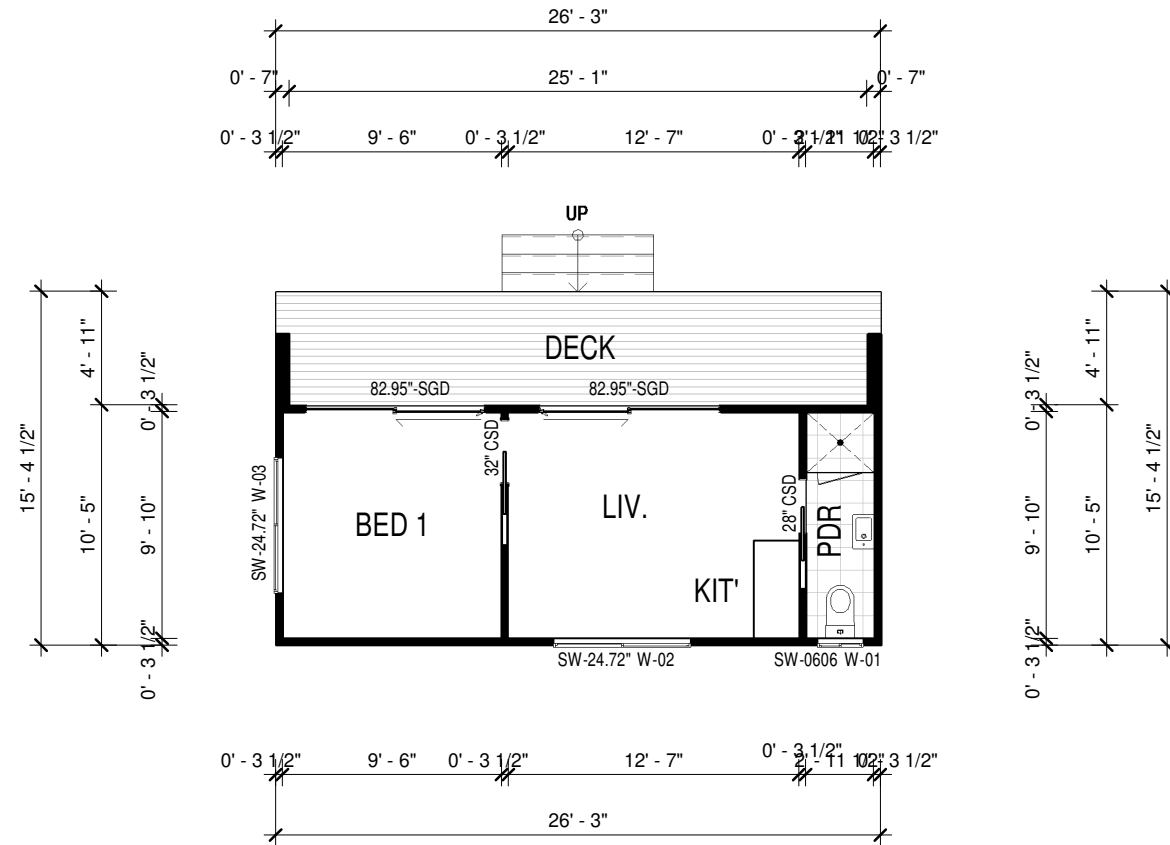

1 GROUND FLOOR PLAN
1 : 100


Ground Floor Plan

DESIGN: SEASPRAY	JOB ADDRESS: USA	S.P.:	ISSUE:	REV	DATE	DESCRIPTION	DRAWN	CHECKED
STAGED PLAN: PRELIMINARY		SCALE: 1 : 100 @ A3						
CLIENT:	USE FIGURED DIMENSIONS AT ALL TIMES. REFER ANY ENQUIRES TO BUILDING CONTRACTOR . ALL DIMENSIONS TO BE VERIFIED ON SITE PRIOR TO CONSTRUCTION. ALL WORK TO COMPLY WITH LOCAL AUTHORITY REGULATIONS.	DWG No: 200	LAND AREA:					


PRELIM - NOT FOR CONSTRUCTION

imagine
by design


3968 PACIFIC HIGHWAY
LOGANHOLME, QLD 4129
Phone: +61 73806 5100
QBCC: 1511 1256

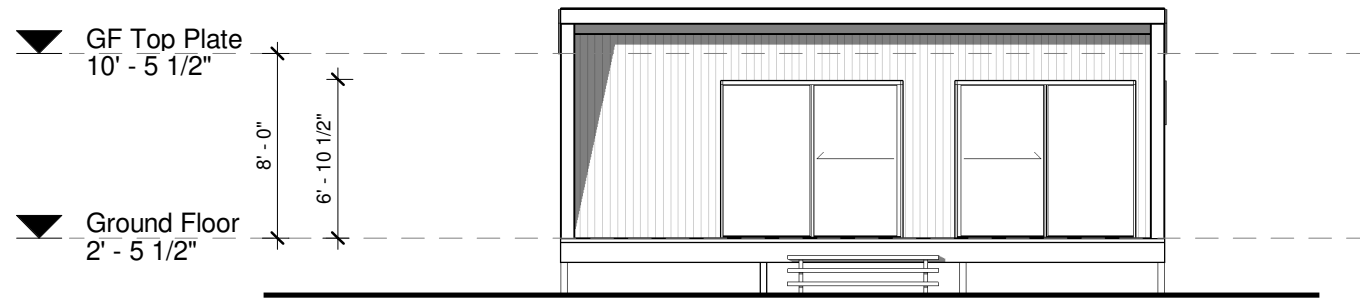


1 FRONT ELEVATION
1 : 100

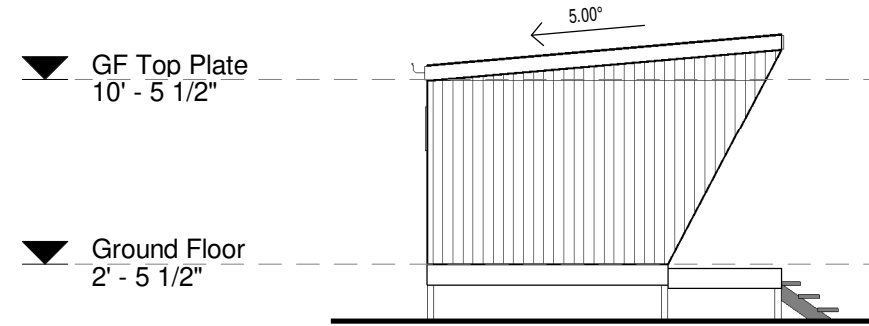

2 LEFT ELEVATION
1 : 100

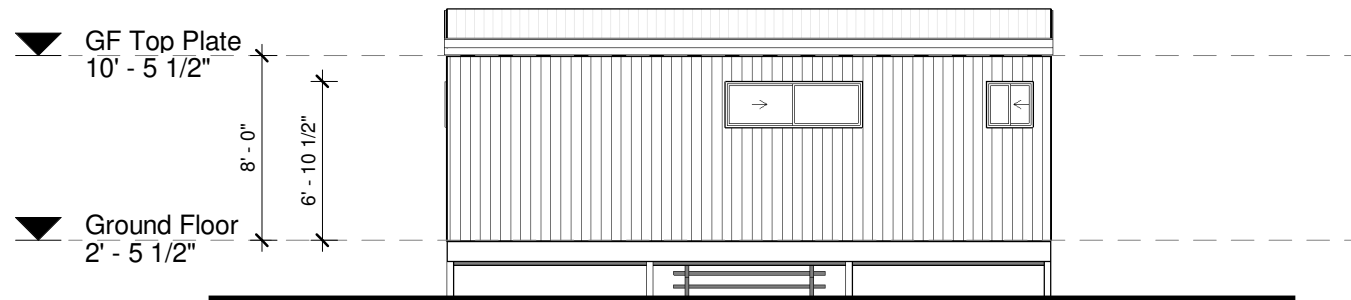

3 REAR ELEVATION
1 : 100

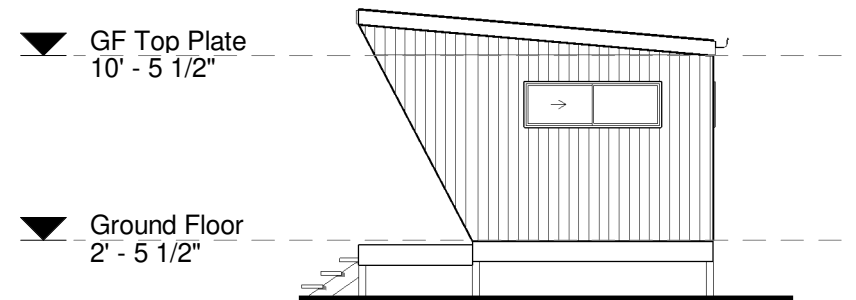

4 RIGHT ELEVATION
1 : 100

Elevations

DESIGN: SEASPRAY	JOB ADDRESS: USA	S.P.:	ISSUE:	REV	DATE	DESCRIPTION	DRAWN	CHECKED
STAGED PLAN: PRELIMINARY		SCALE: 1 : 100 @ A3						
CLIENT:	USE FIGURED DIMENSIONS AT ALL TIMES. REFER ANY ENQUIRES TO BUILDING CONTRACTOR . ALL DIMENSIONS TO BE VERIFIED ON SITE PRIOR TO CONSTRUCTION. ALL WORK TO COMPLY WITH LOCAL AUTHORITY REGULATIONS.	DWG No: 300	LAND AREA:					

PRELIM - NOT FOR CONSTRUCTION

imagine
by design

3968 PACIFIC HIGHWAY
LOGANHOLME, QLD 4129
Phone: +61 73806 5100
QBCC: 1511 1256