


St Peterburg New fence

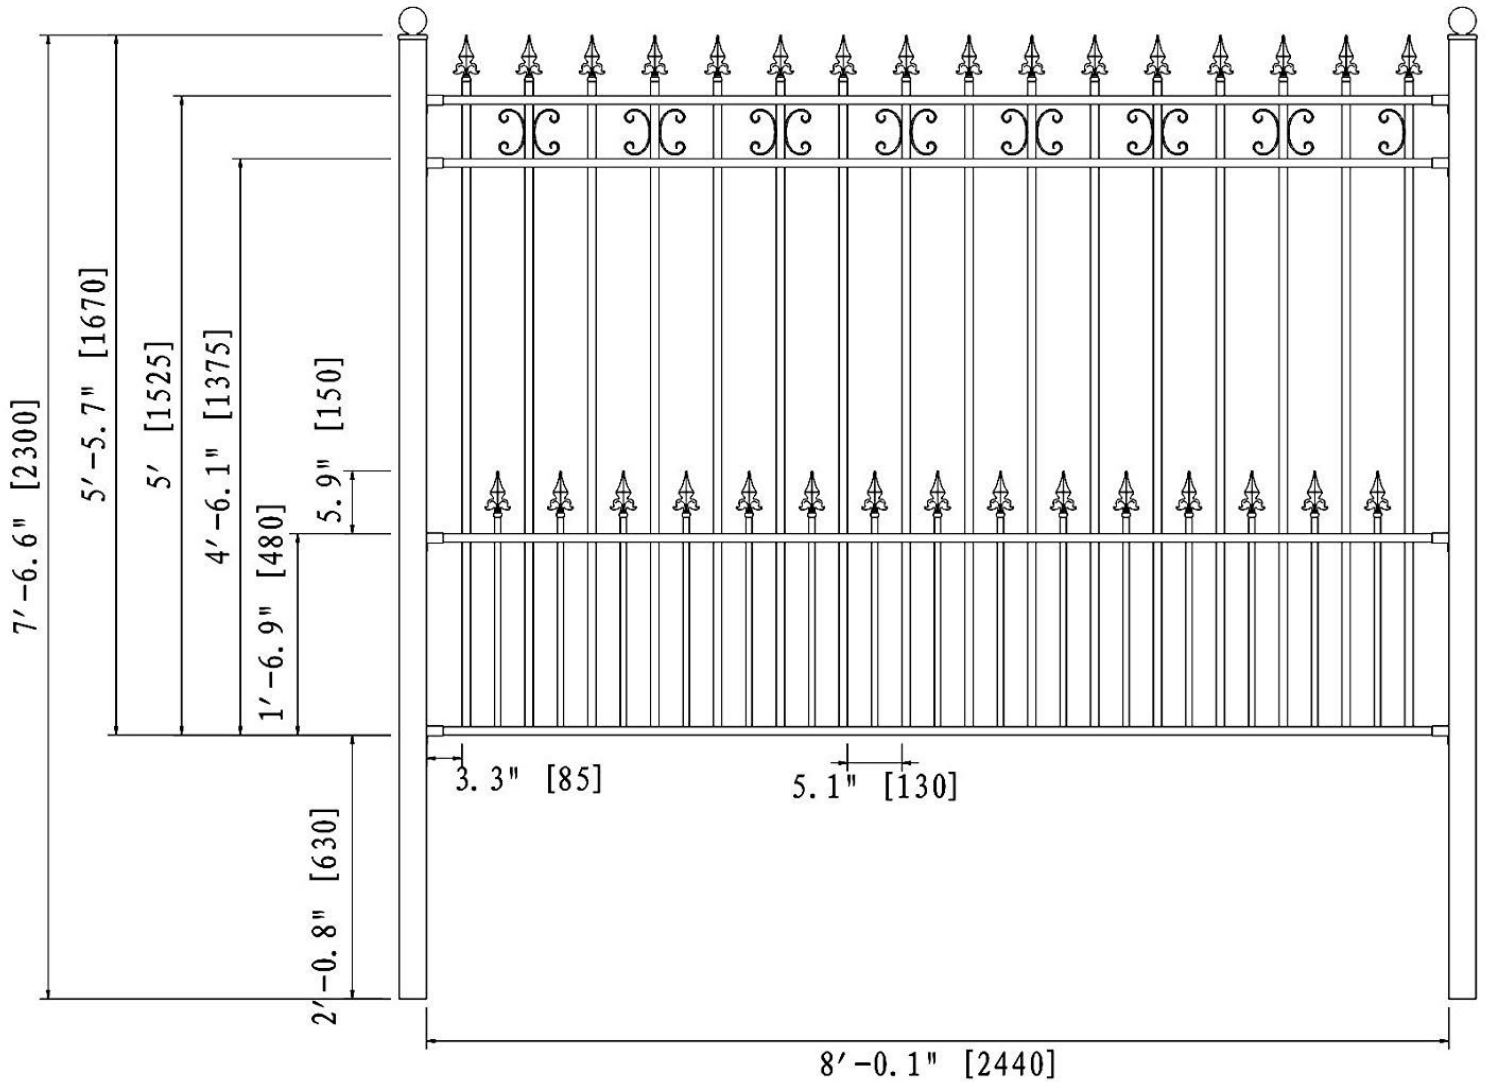

SPECIFICATION:

HORIZONTAL FRAME: 40*20*1.5mm RHS

VERTICAL PICKETS: 20*20*1.2mm SHS

DOG PICKETS: 15*15*1.2mm SHS

DECORATION: 12*6mm Flat iron

SPEAR HEAD