


D105QST

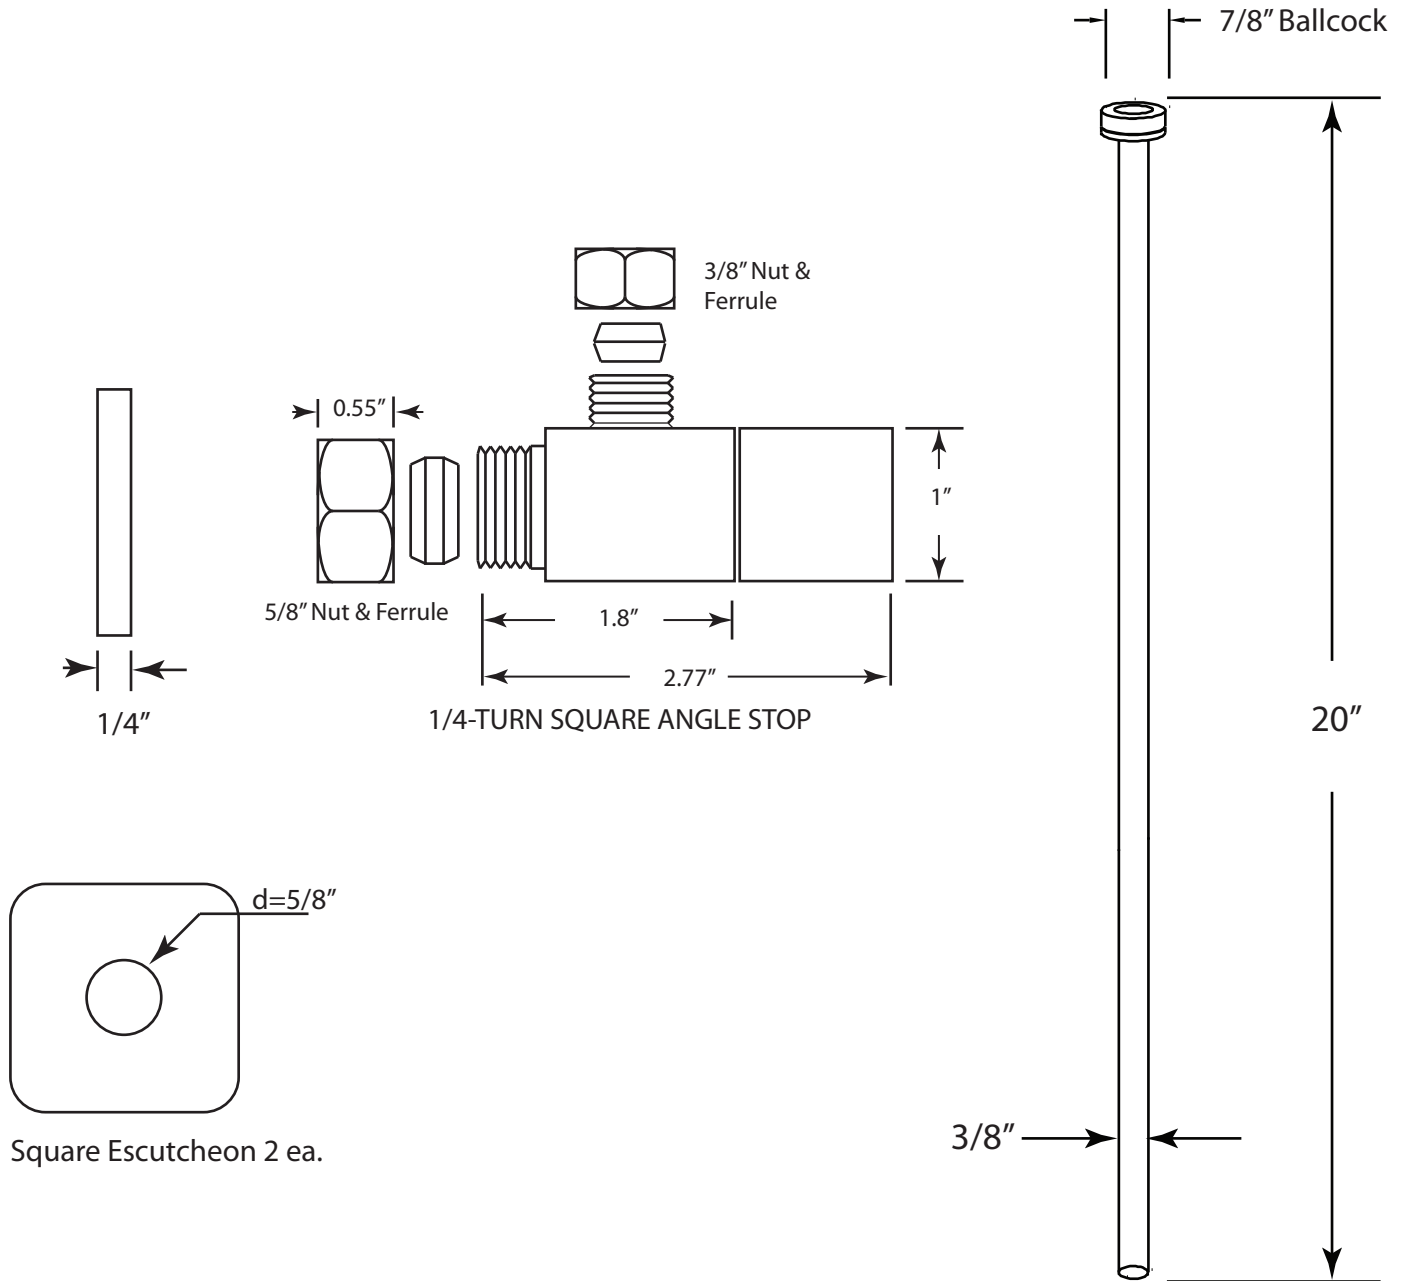

WESTBRASS
Fine Decorative Plumbing Since 1935

2429 E. Olympic Blvd.
Los Angeles, CA 90021

TITLE 1/4-Turn Qubic Square Water Closet Kit

DWG NO. D105QST

DATE 6-4-2020

REV A

Scale NTS

mrohfs

Sheet 1 of 1