




How to Layout 5' Wide Glass Panels on an Odd Size Deck

Panels are 39.37" (1 meter) tall* x 1/2" thick

*Installed finished height of panels with spigots is 42"

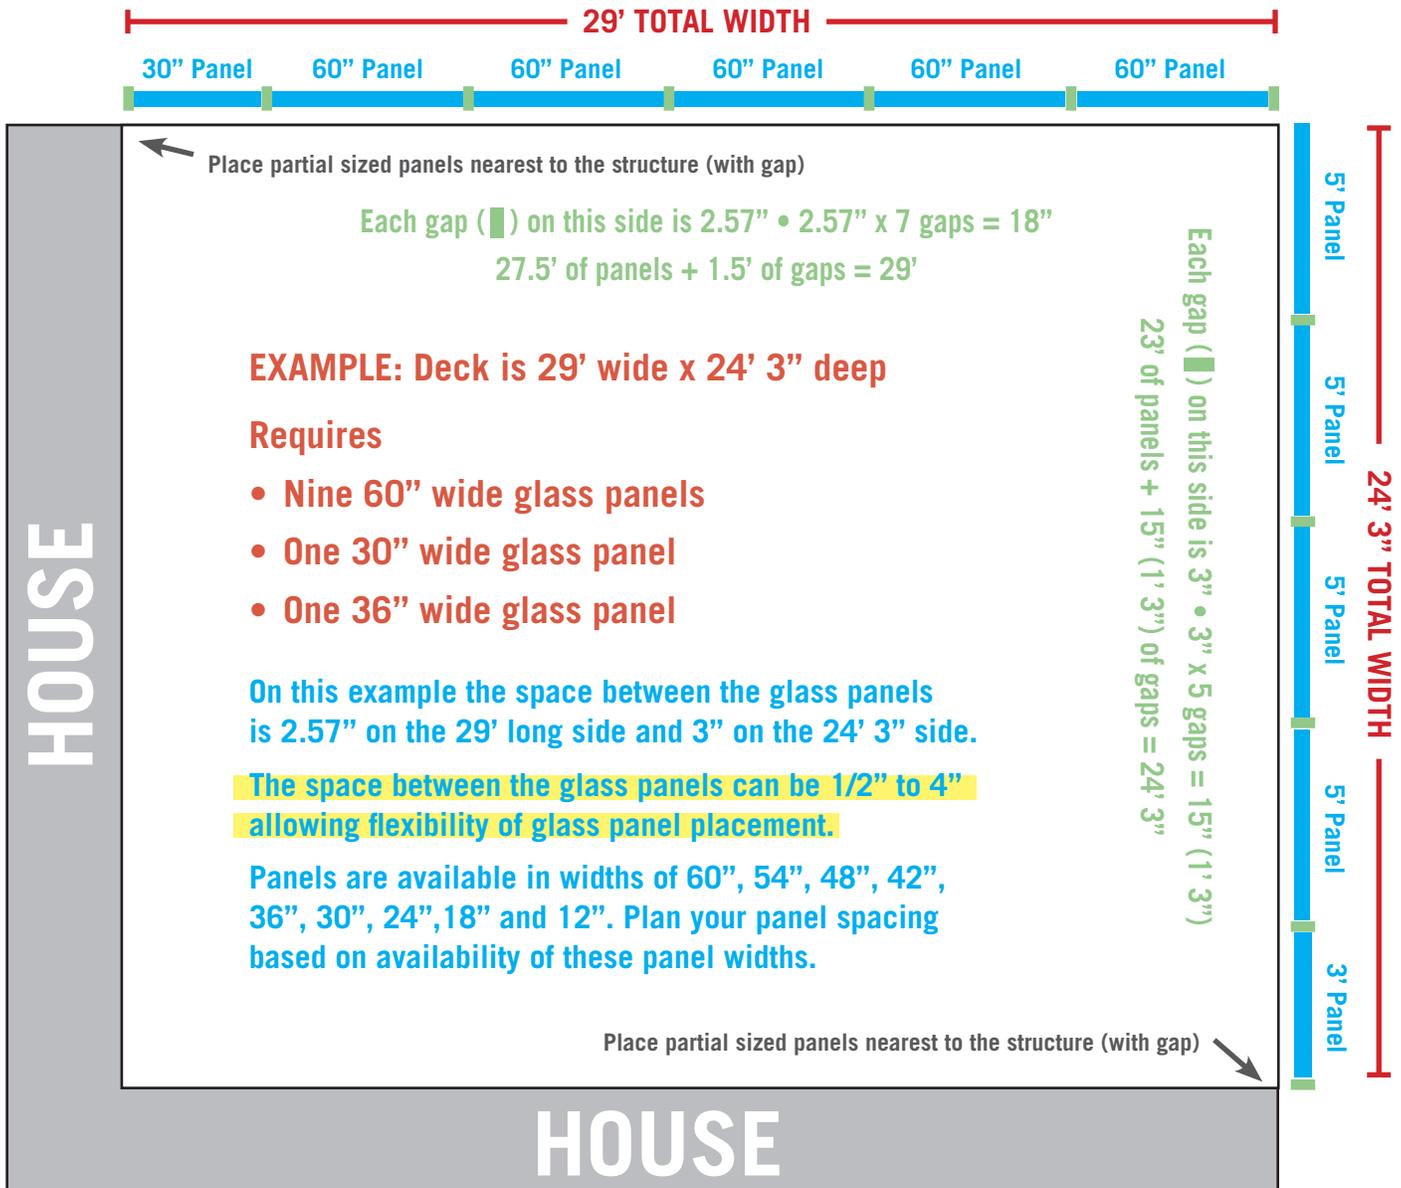

737 Quentin Avenue South • Lakeland, MN 55043
Ph: 612.940-9946 • Fax: 651.490.3450
John@CVGRailings.com • ClearViewGlassRailings.com